


F:\2015\Camelias - Westhampton Theatre Property M15038\DWGS1 - Design\Sheet Files\M15038-C3.10-Site Plan Deck.dwg Mar. 08, 2016 - 5:49pm

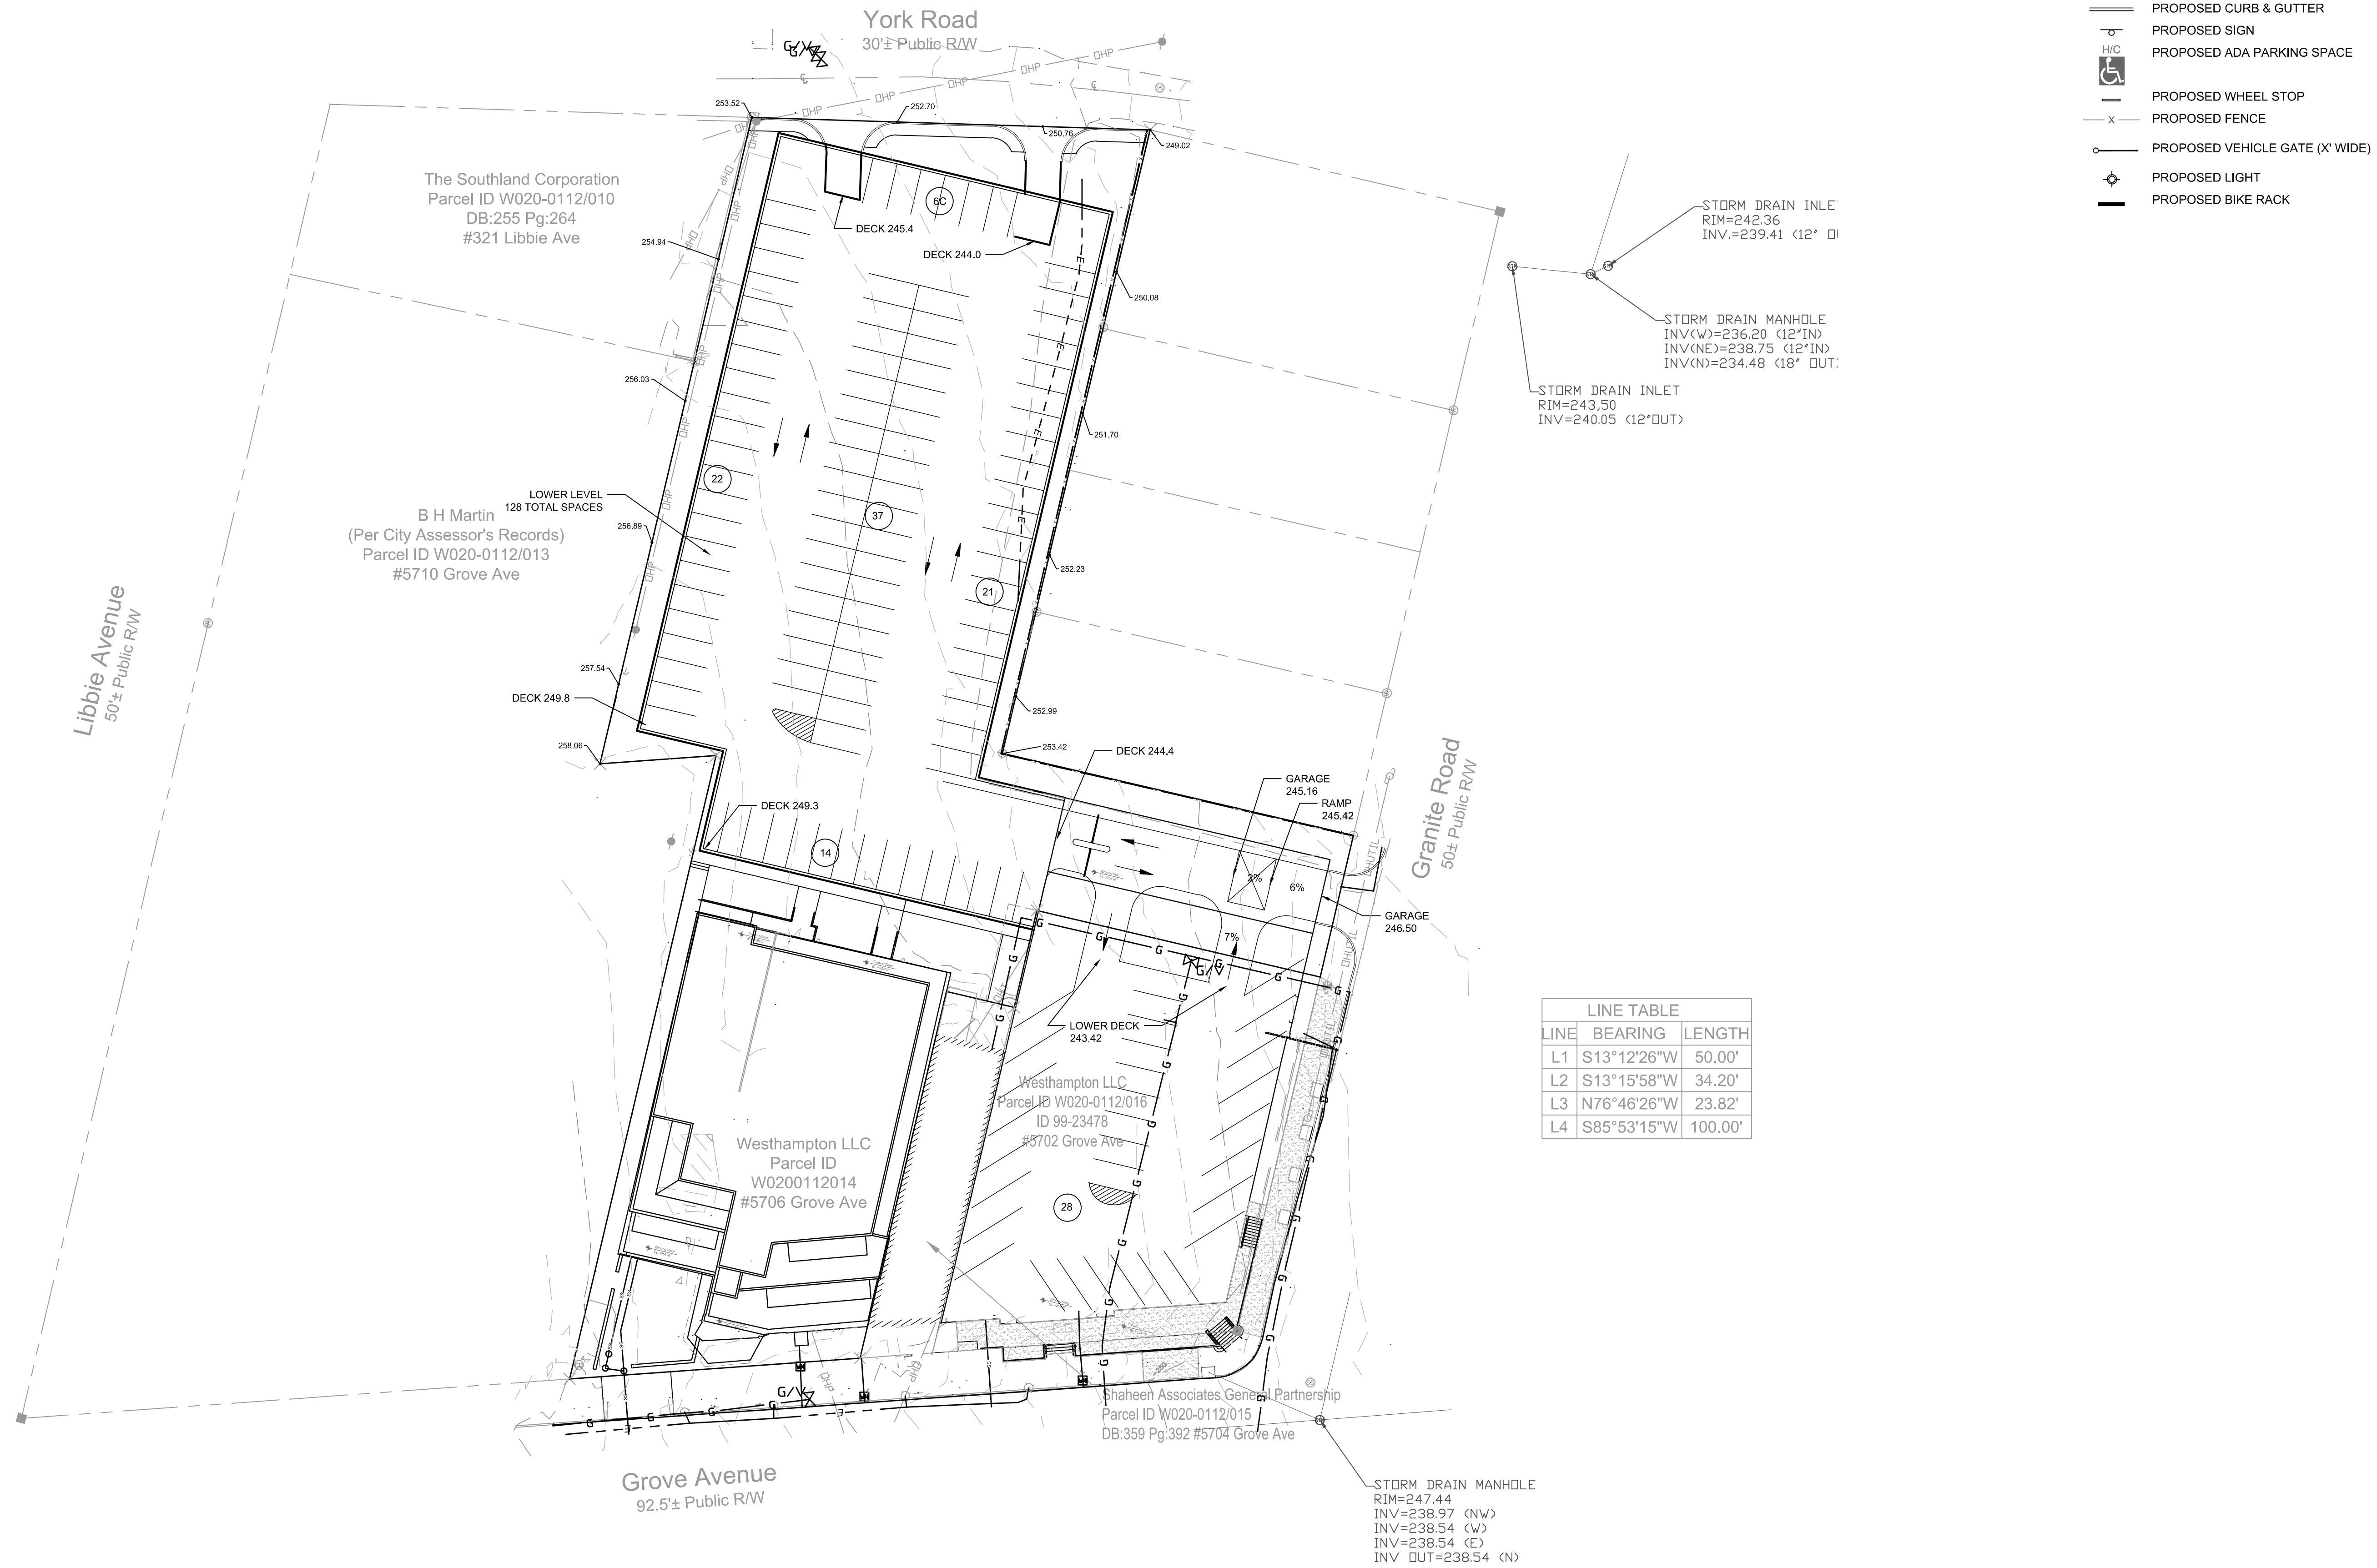

LINE	BEARING	LENGTH
L1	S13°12'26"W	50.00'
L2	S13°15'58"W	34.20'
L3	N76°46'26"W	23.82'
L4	S85°53'15"W	100.00'

SITE LEGEND

- PROPOSED BUILDING
- PROPOSED CONCRETE SIDEWALK
- PROPOSED FULL DEPTH ASPHALT
- PROPOSED CURB & GUTTER
- PROPOSED SIGN
- PROPOSED ADA PARKING SPACE
- PROPOSED WHEEL STOP
- PROPOSED FENCE
- PROPOSED VEHICLE GATE (X' WIDE)
- PROPOSED LIGHT
- PROPOSED BIKE RACK



Client:
WESTHAMPTON, LLC
350 PEMBROKE LAND
GOOCHLAND, VA 23238
CONTACT: STEFAN CAMETAS

WESTHAMPTON ON GROVE


Vicinity map:

Seal:

NOT FOR CONSTRUCTION

SPECIAL USE PERMIT


No.	Date	Description

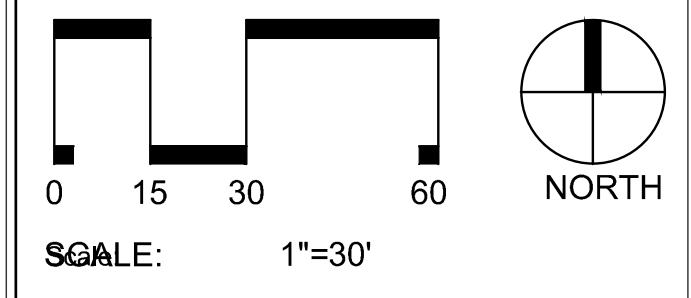

SITE PLAN DECK LOWER LEVEL

Project number: M15038 Sheet:
Date:
Drawn by:
Approved by: **C3.11**

F:\2019\Camelias - Westhampton Theatre Property M15038\DWGS\1 - Design\Sheet Files\M15038-C3.10-Site Plan Deck.dwg Mar. 08. 2016 - 5:48pm

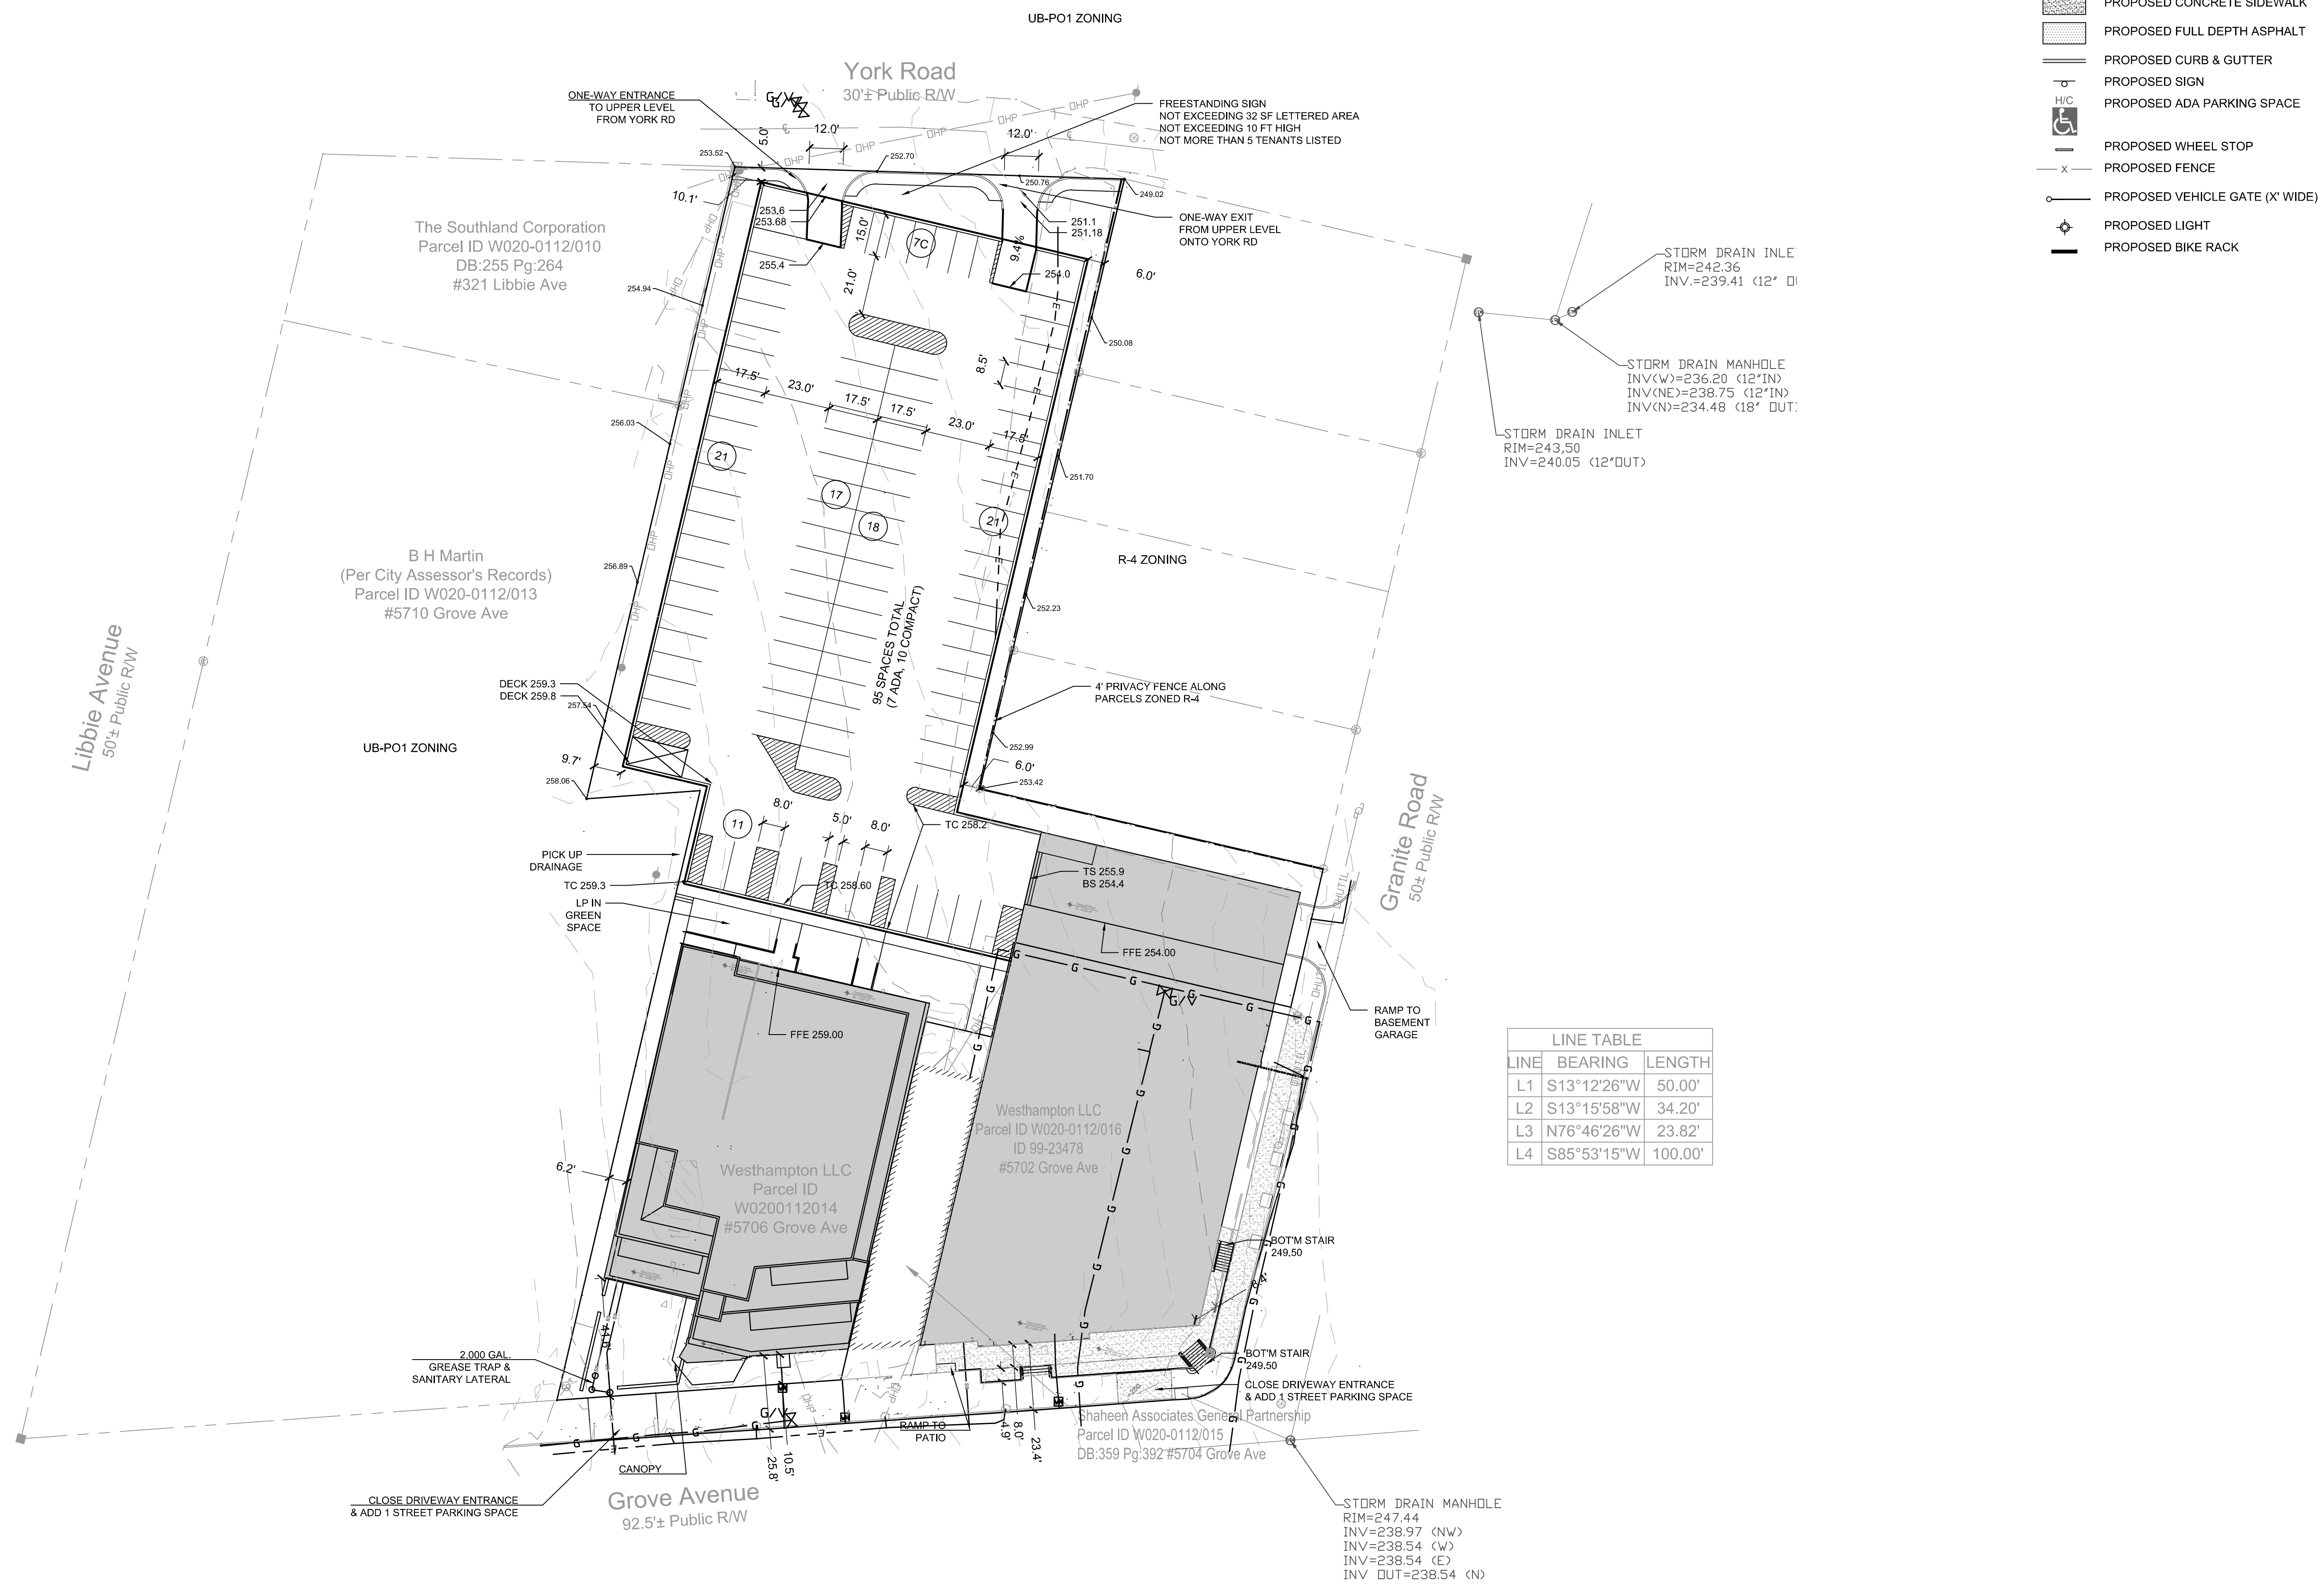

LINE	BEARING	LENGTH
L1	S13°12'26"W	50.00'
L2	S13°15'58"W	34.20'
L3	N76°46'26"W	23.82'
L4	S85°53'15"W	100.00'

SITE LEGEND

- PROPOSED BUILDING
- PROPOSED CONCRETE SIDEWALK
- PROPOSED FULL DEPTH ASPHALT
- PROPOSED CURB & GUTTER
- PROPOSED SIGN
- PROPOSED ADA PARKING SPACE
- PROPOSED WHEEL STOP
- PROPOSED FENCE
- PROPOSED VEHICLE GATE (X' WIDE)
- PROPOSED LIGHT
- PROPOSED BIKE RACK




Client:
 WESTHAMPTON, LLC
 350 PEMBROKE LAND
 GOOCHLAND, VA 23238
 CONTACT: STEFAN CAMELAS

WESTHAMPTON ON GROVE

Vicinity map:
 Seal:
 NOT FOR CONSTRUCTION

SPECIAL USE PERMIT

No.	Date	Description

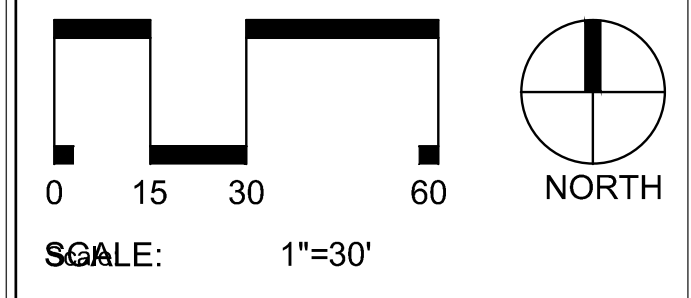

SITE PLAN DECK UPPER LEVEL

Project number: M15038 Sheet:
 Date:
 Drawn by:
 Approved by: **C3.10**